

NOTES:

THIS DRAWING SHALL NOT TO BE SCALED
ALL BUILDING WORKS SHALL CONFORM WITH THE CURRENT
BUILDING REGULATIONS, THE RELEVANT BRITISH
STANDARDS, CODES OF PRACTICE AND ALL RELEVANT
STATUTORY REGULATIONS. ALL MATERIALS AND
WORKMANSHIP SHALL BE CARRIED OUT IN STRICT
ACCORDANCE WITH RELEVANT BRITISH STANDARDS AND
MANUFACTURERS SPECIFICATIONS.

ALL DIMENSIONS ARE TO BE CHECKED AND VERIFIED ON SITE
PRIOR TO COMMENCEMENT OF WORKS.

ALL ELECTRICAL WORKS TO COMPLY WITH CURRENT IEE
REGULATIONS.



SEE ALSO RELEVANT DRAWINGS FROM ANY
SPECIALIST WORK OR STRUCTURAL DETAILS.

THIS DRAWING IS THE COPYRIGHT OF MSD ARCHITECTS AND
SHALL NOT BE CONDITION
COPIED OR REPRINTED WITHOUT THE PRIOR WRITTEN
CONSENT OF MSD ARCHITECTS.

PLEASE NOTE THAT PLANS ARE DRAWN TO THE
SCALE SPECIFIED AND CAN BE SCALED FOR
PLANNING PURPOSES ONLY.

WE ADVISE THAT IT IS THE DUTY OF THE EMPLOYER/CLIENT
TO APPOINT THE NECESSARY CONSULTANTS UNDER THE
REQUIREMENTS OF THE CURRENT CDM REGULATIONS 2015, TO
INCLUDE THE SEPERATE APPOINTMENT OF A PRINCIPAL
CONTRACTOR/DESIGNER IN ACCORDANCE WITH HSE LEGAL
REQUIREMENTS. FOR FURTHER INFORMATION REFER TO THE
HSE GUIDANCE AT THE FOLLOWING WEBSITE: www.hse.gov.uk.

MARK SELDEN LTD TRADING AS MSD ARCHITECTS

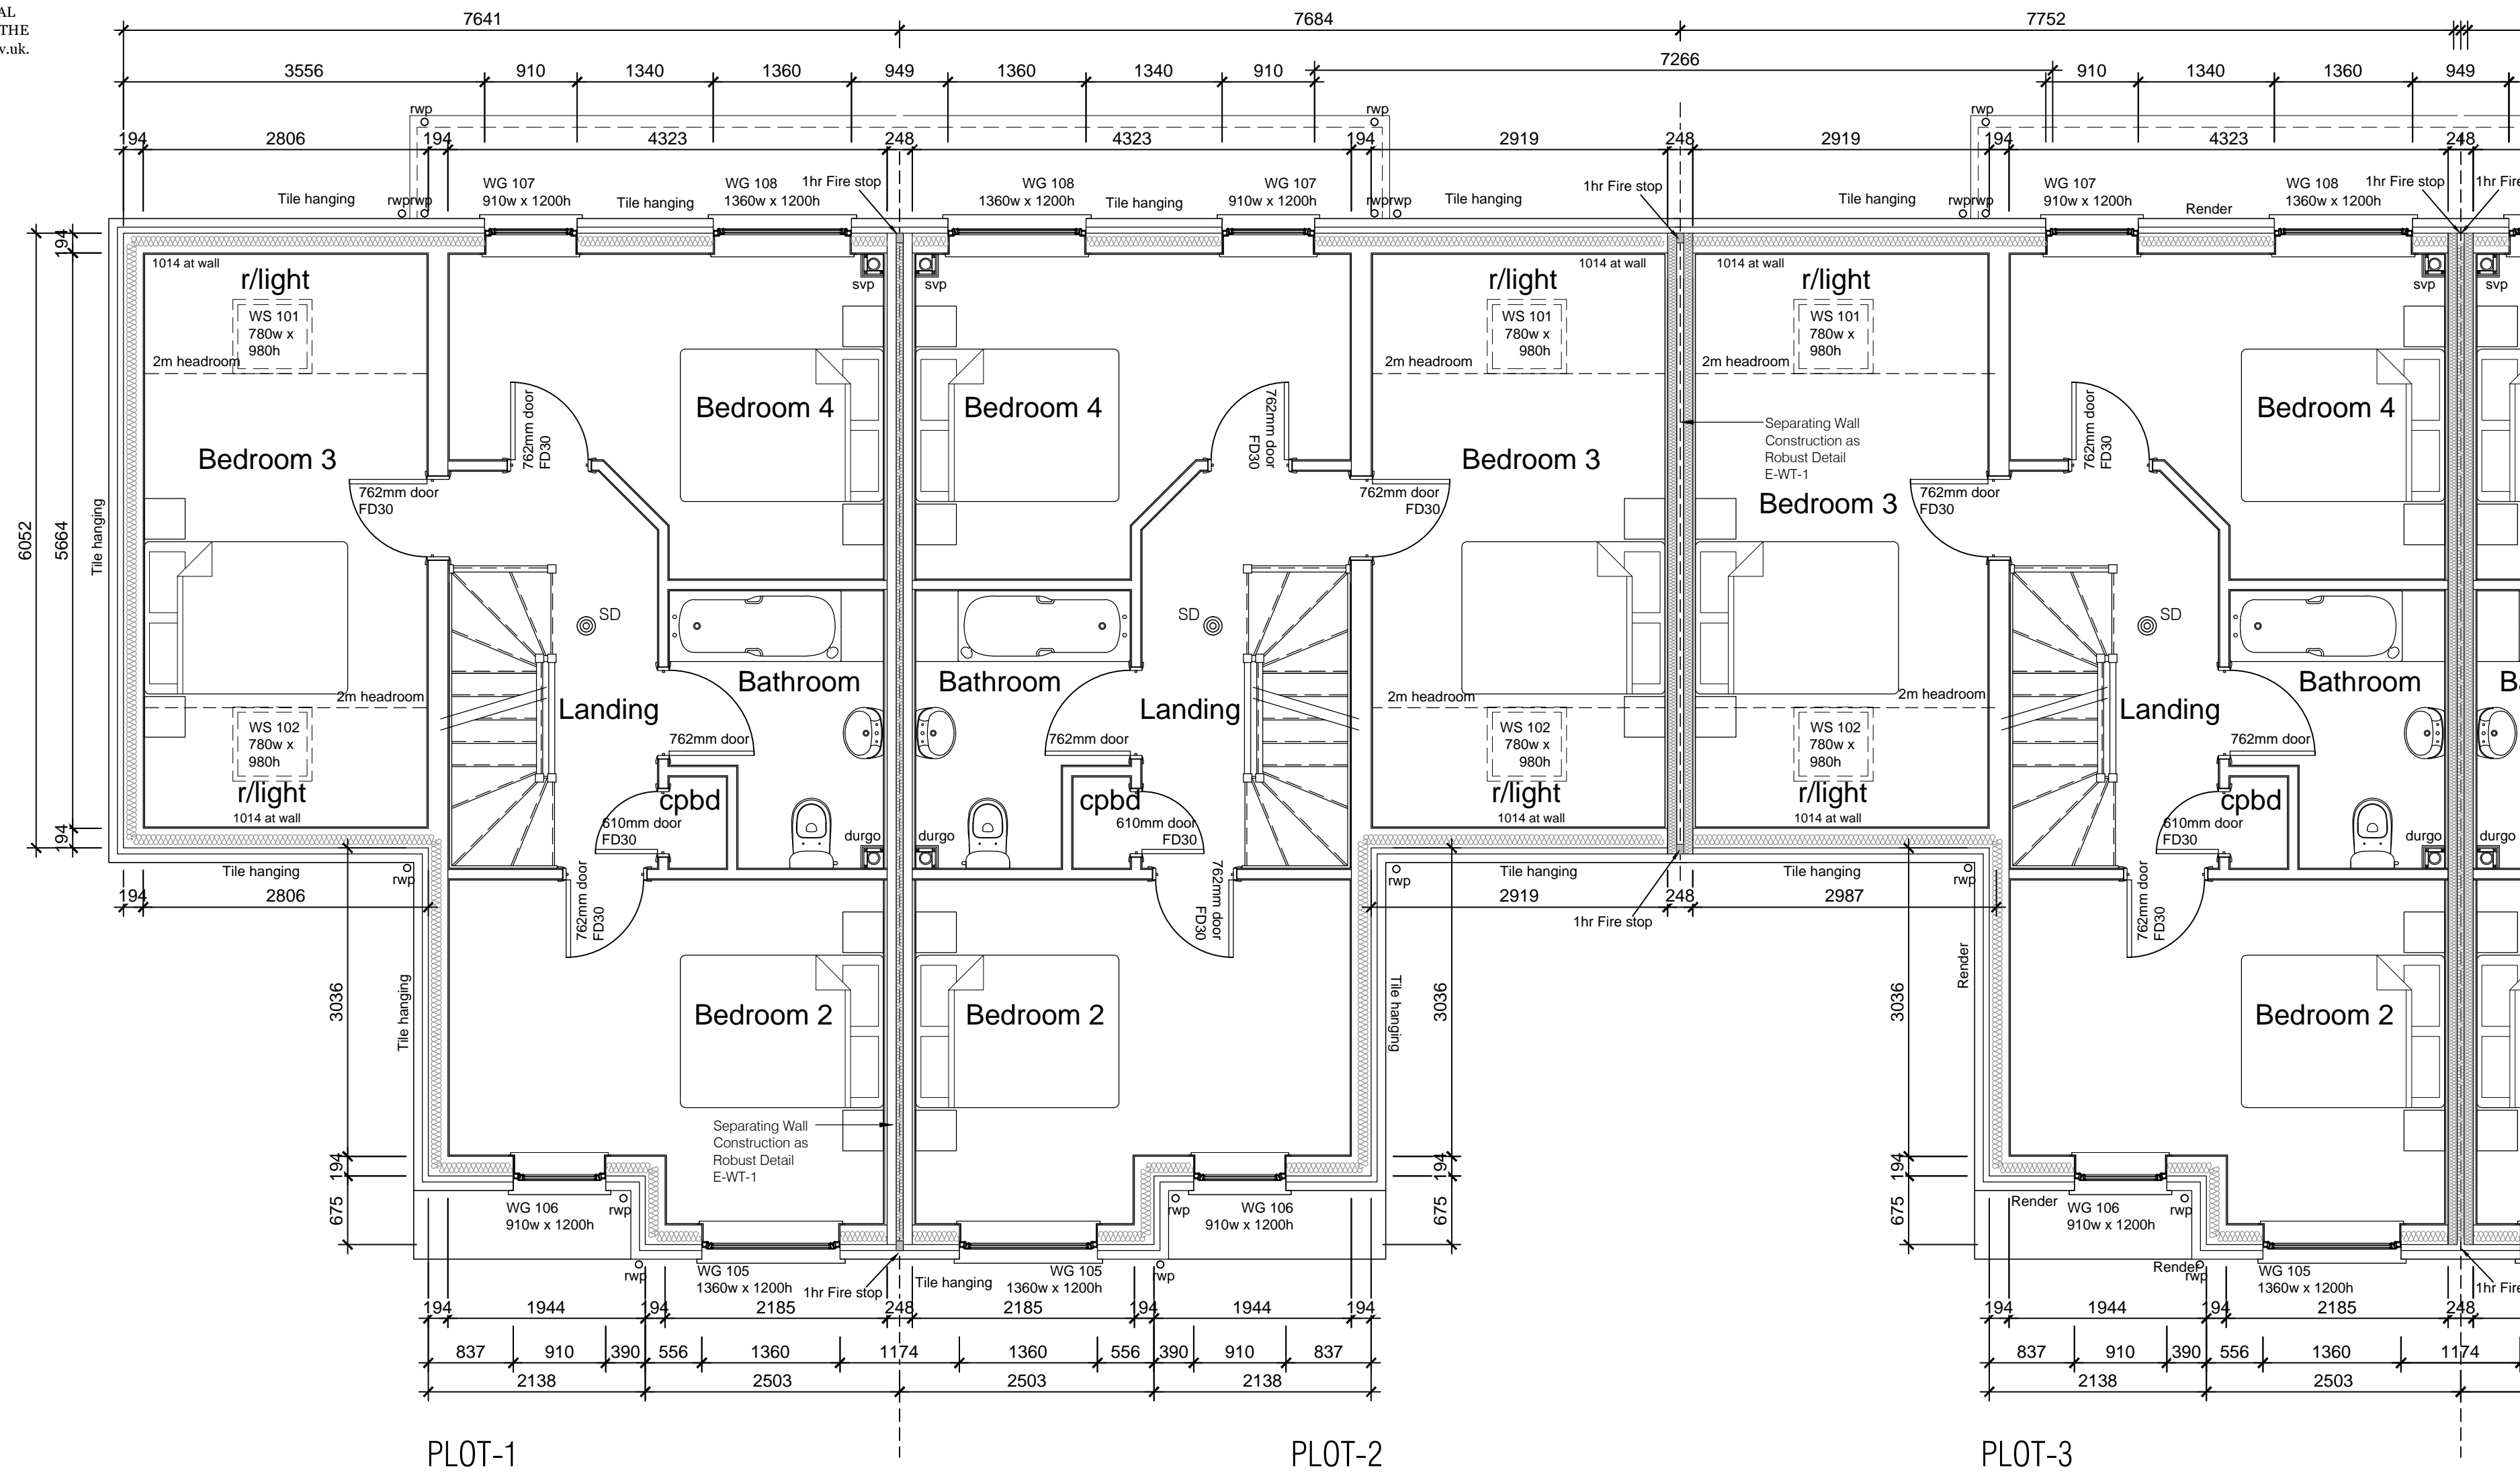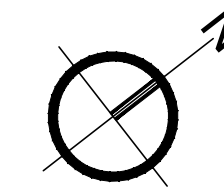

FIRST FLOOR PLANS PLOTS 1 - 3
1:50 @A1

PRELIMINARY



T 01892 440393 E info@msdarchitects.com
DESIGN STUDIO 111 HIGH STREET TONBRIDGE KENT

PROJECT:
RESIDENTIAL DEVELOPMENT
NAKED FOODS SITE
SMARDEN ROAD
HEADCORN
KENT

SCALE 1:50 @ A1
PROPOSED FIRST FLOOR PLAN
PLOTS 1 - 3
PURPOSE: BUILDING REGULATIONS
DATE: OCT 16 DWG NO. 1227 B003

ALL DIMENSIONS TO BE CHECKED AND CONFIRMED ON SITE
SUBJECT TO PLANNING & BUILDING CONTROL APPROVAL

©MSD Architects do not scale scale from this drawing

RESIDENTIAL DEVELOPMENT KENT FOOD PARKS