

NOTES:

THIS DRAWING SHALL NOT BE SCALED
ALL BUILDING WORKS SHALL CONFORM WITH THE CURRENT BUILDING REGULATIONS, THE RELEVANT BRITISH STANDARDS, CODES OF PRACTICE AND ALL RELEVANT STATUTORY REGULATIONS. ALL MATERIALS AND WORKMANSHIP SHALL BE CARRIED OUT IN STRICT ACCORDANCE WITH RELEVANT BRITISH STANDARDS AND MANUFACTURERS SPECIFICATIONS.

ALL DIMENSIONS ARE TO BE CHECKED AND VERIFIED ON SITE PRIOR TO COMMENCEMENT OF WORKS.

ALL ELECTRICAL WORKS TO COMPLY WITH CURRENT IEE REGULATIONS.



SEE ALSO RELEVANT DRAWINGS FROM ANY SPECIALIST WORK OR STRUCTURAL DETAILS.

THIS DRAWING IS THE COPYRIGHT OF MSD ARCHITECTS AND SHALL NOT BE CONDITIONALLY COPIED OR REPRINTED WITHOUT THE PRIOR WRITTEN CONSENT OF MSD ARCHITECTS.

PLEASE NOTE THAT PLANS ARE DRAWN TO THE SCALE SPECIFIED AND CAN BE SCALED FOR PLANNING PURPOSES ONLY.

WE ADVISE THAT IT IS THE DUTY OF THE EMPLOYER/CLIENT TO APPOINT THE NECESSARY CONSULTANTS UNDER THE REQUIREMENTS OF THE CURRENT CDM REGULATIONS 2015, TO INCLUDE THE SEPARATE APPOINTMENT OF A PRINCIPAL CONTRACTOR/DESIGNER IN ACCORDANCE WITH HSE LEGAL REQUIREMENTS. FOR FURTHER INFORMATION REFER TO THE HSE GUIDANCE AT THE FOLLOWING WEBSITE: www.hse.gov.uk.

MARK SELDEN LTD TRADING AS MSD ARCHITECTS

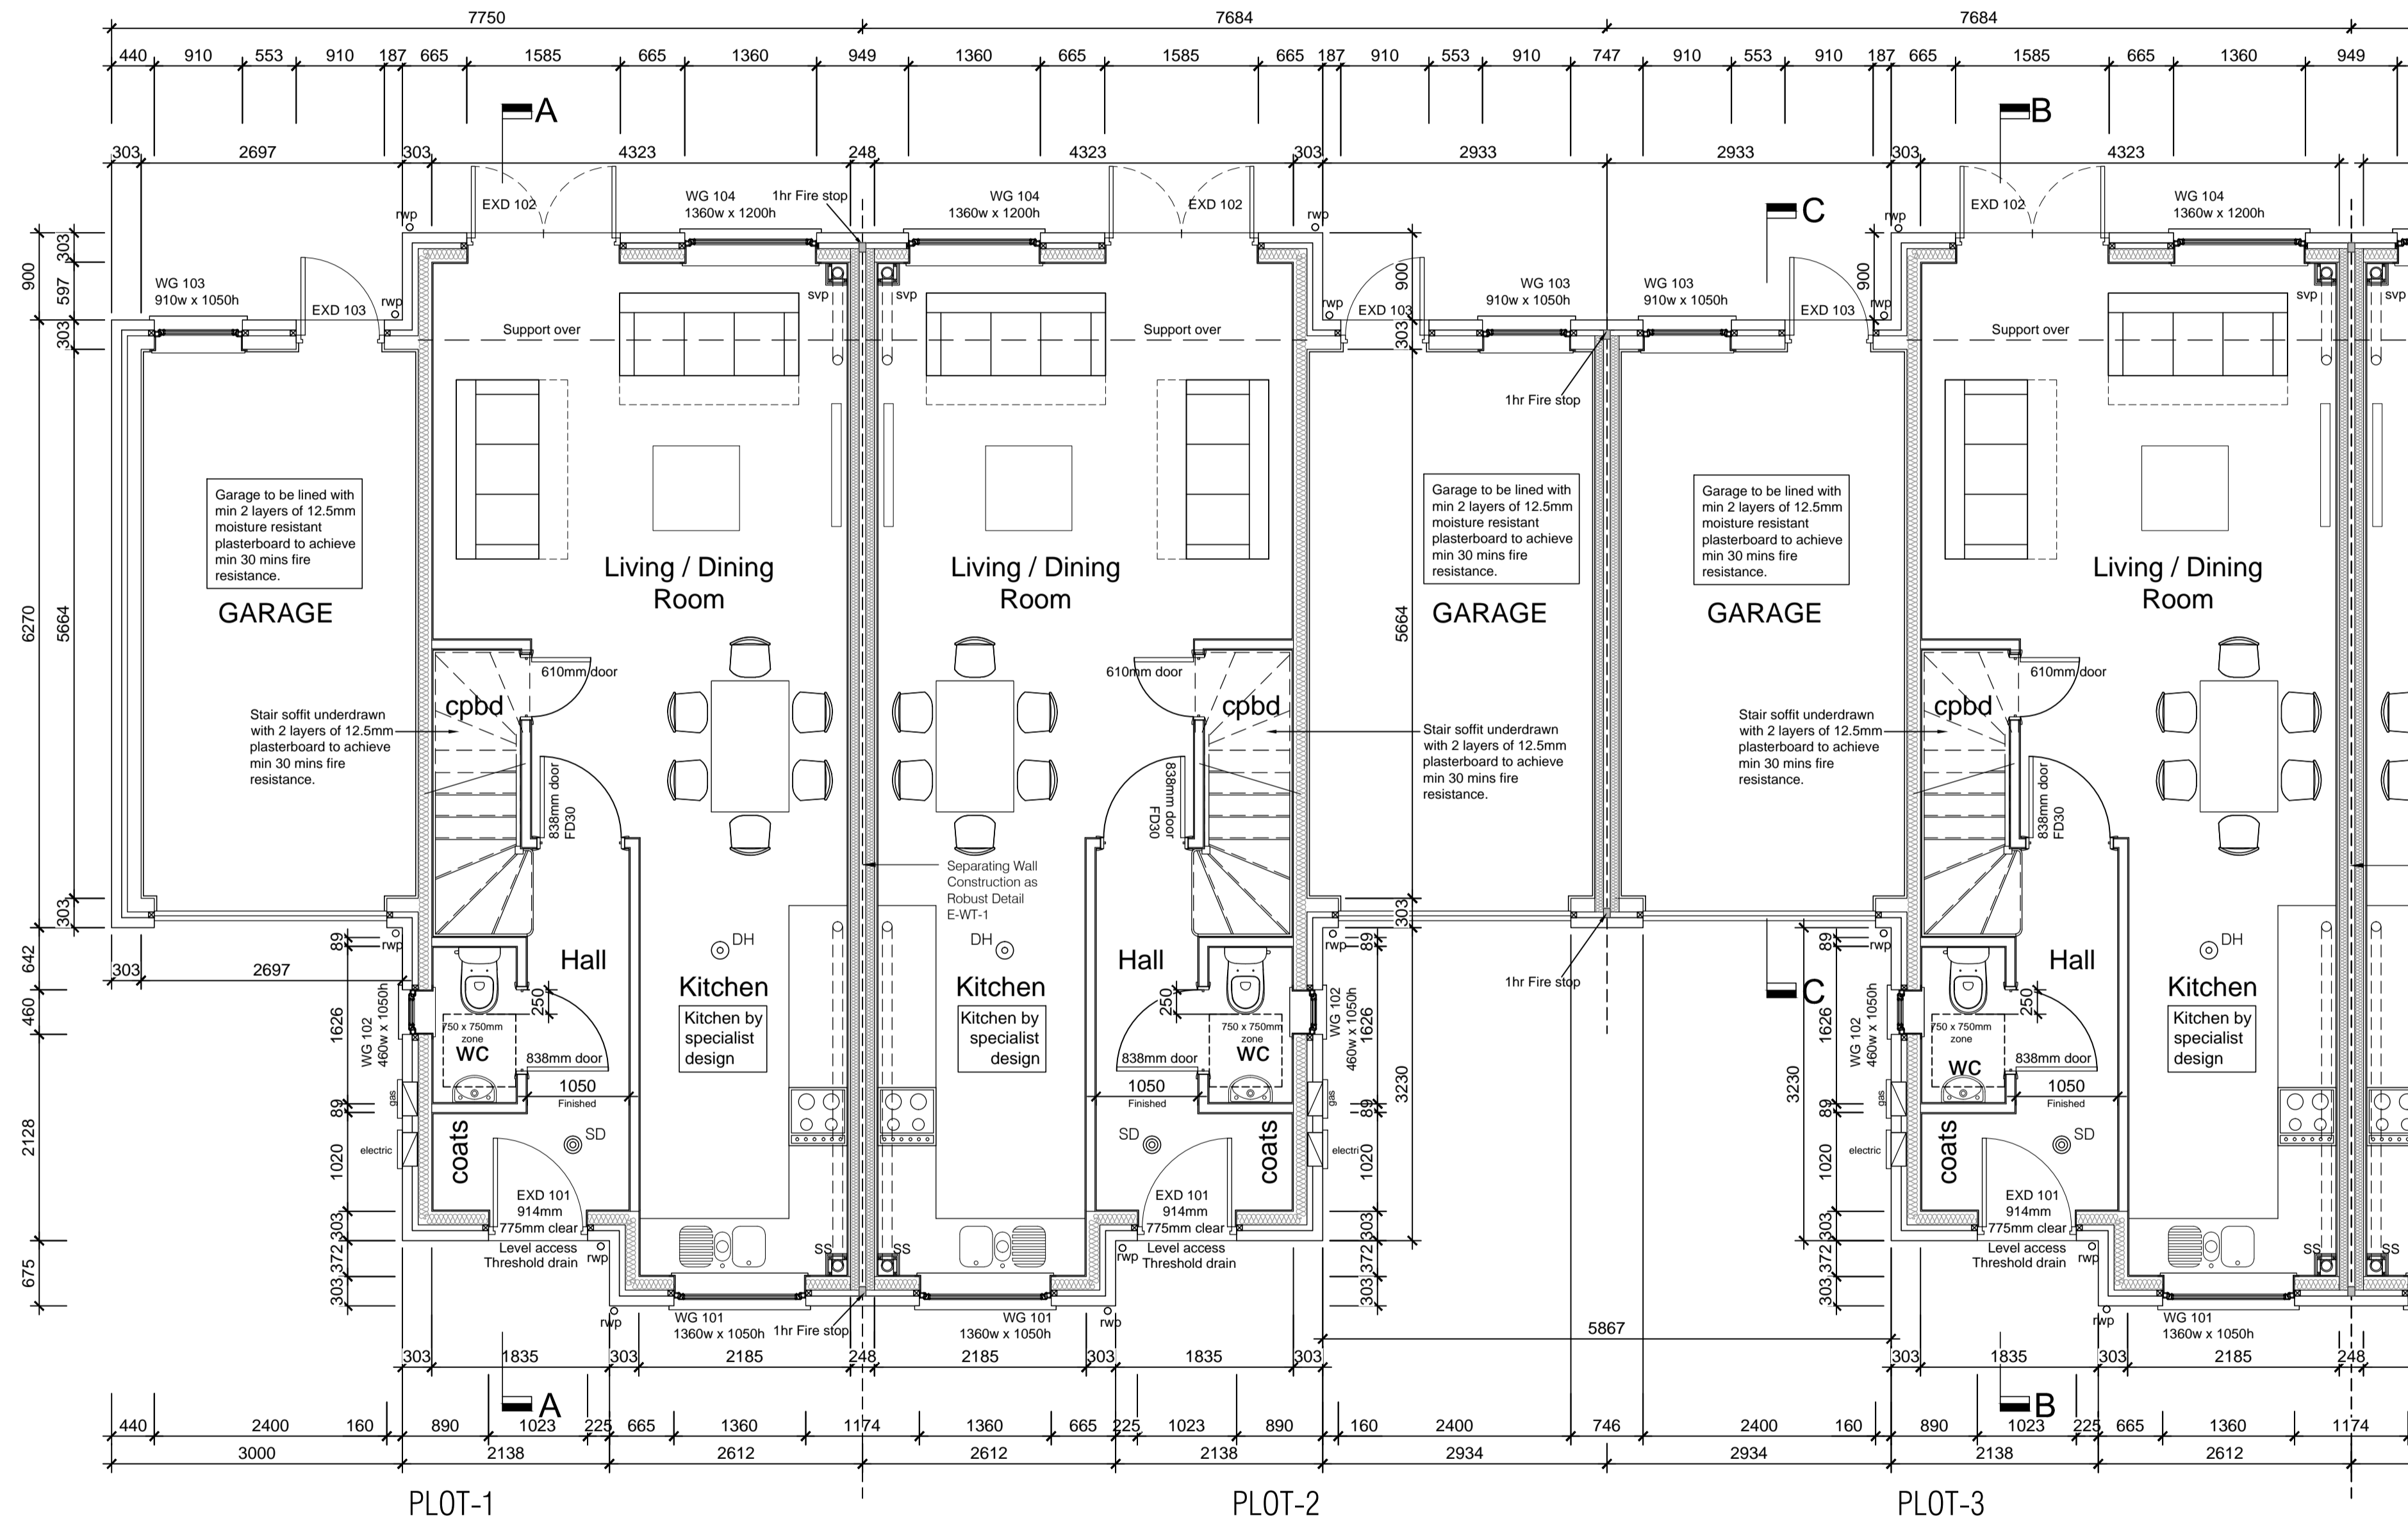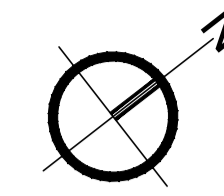

GROUND FLOOR PLANS PLOTS 1 - 3
1:50 @A1

PRELIMINARY



T 01892 440393 E info@msdarchitects.com
DESIGN STUDIO 111 HIGH STREET TONBRIDGE KENT

PROJECT:
RESIDENTIAL DEVELOPMENT
NAKED FOODS SITE
SMARDEN ROAD
HEADCORN
KENT

SCALE 1:50 @ A1
PROPOSED GROUND FLOOR PLAN
PLOTS 1 - 3
PURPOSE: BUILDING REGULATIONS
DATE: OCT 16 DWG NO. 1227 B001

ALL DIMENSIONS TO BE CHECKED AND CONFIRMED ON SITE
SUBJECT TO PLANNING & BUILDING CONTROL APPROVAL

©MSD Architects do not scale scale from this drawing

RESIDENTIAL DEVELOPMENT KENT FOOD PARKS