

**NOTES:**

THIS DRAWING SHALL NOT TO BE SCALED  
ALL BUILDING WORKS SHALL CONFORM WITH THE CURRENT  
BUILDING REGULATIONS, THE RELEVANT BRITISH  
STANDARDS, CODES OF PRACTICE AND ALL RELEVANT  
STATUTORY REGULATIONS. ALL MATERIALS AND  
WORKMANSHIP SHALL BE CARRIED OUT IN STRICT  
ACCORDANCE WITH RELEVANT BRITISH STANDARDS AND  
MANUFACTURERS SPECIFICATIONS.

ALL DIMENSIONS ARE TO BE CHECKED AND VERIFIED ON SITE  
PRIOR TO COMMENCEMENT OF WORKS.

ALL ELECTRICAL WORKS TO COMPLY WITH CURRENT IEE  
REGULATIONS.



SEE ALSO RELEVANT DRAWINGS FROM ANY  
SPECIALIST WORK OR STRUCTURAL DETAILS.

THIS DRAWING IS THE COPYRIGHT OF MSD ARCHITECTS AND  
SHALL NOT BE CONDITION  
COPIED OR REPRINTED WITHOUT THE PRIOR WRITTEN  
CONSENT OF MSD ARCHITECTS.

PLEASE NOTE THAT PLANS ARE DRAWN TO THE  
SCALE SPECIFIED AND CAN BE SCALED FOR  
PLANNING PURPOSES ONLY.

WE ADVISE THAT IT IS THE DUTY OF THE EMPLOYER/CLIENT  
TO APPOINT THE NECESSARY CONSULTANTS UNDER THE  
REQUIREMENTS OF THE CURRENT CDM REGULATIONS 2015, TO  
INCLUDE THE SEPERATE APPOINTMENT OF A PRINCIPAL  
CONTRACTOR/DESIGNER IN ACCORDANCE WITH HSE LEGAL  
REQUIREMENTS. FOR FURTHER INFORMATION REFER TO THE  
HSE GUIDANCE AT THE FOLLOWING WEBSITE : [www.hse.gov.uk](http://www.hse.gov.uk).

MARK SELDEN LTD TRADING AS MSD ARCHITECTS

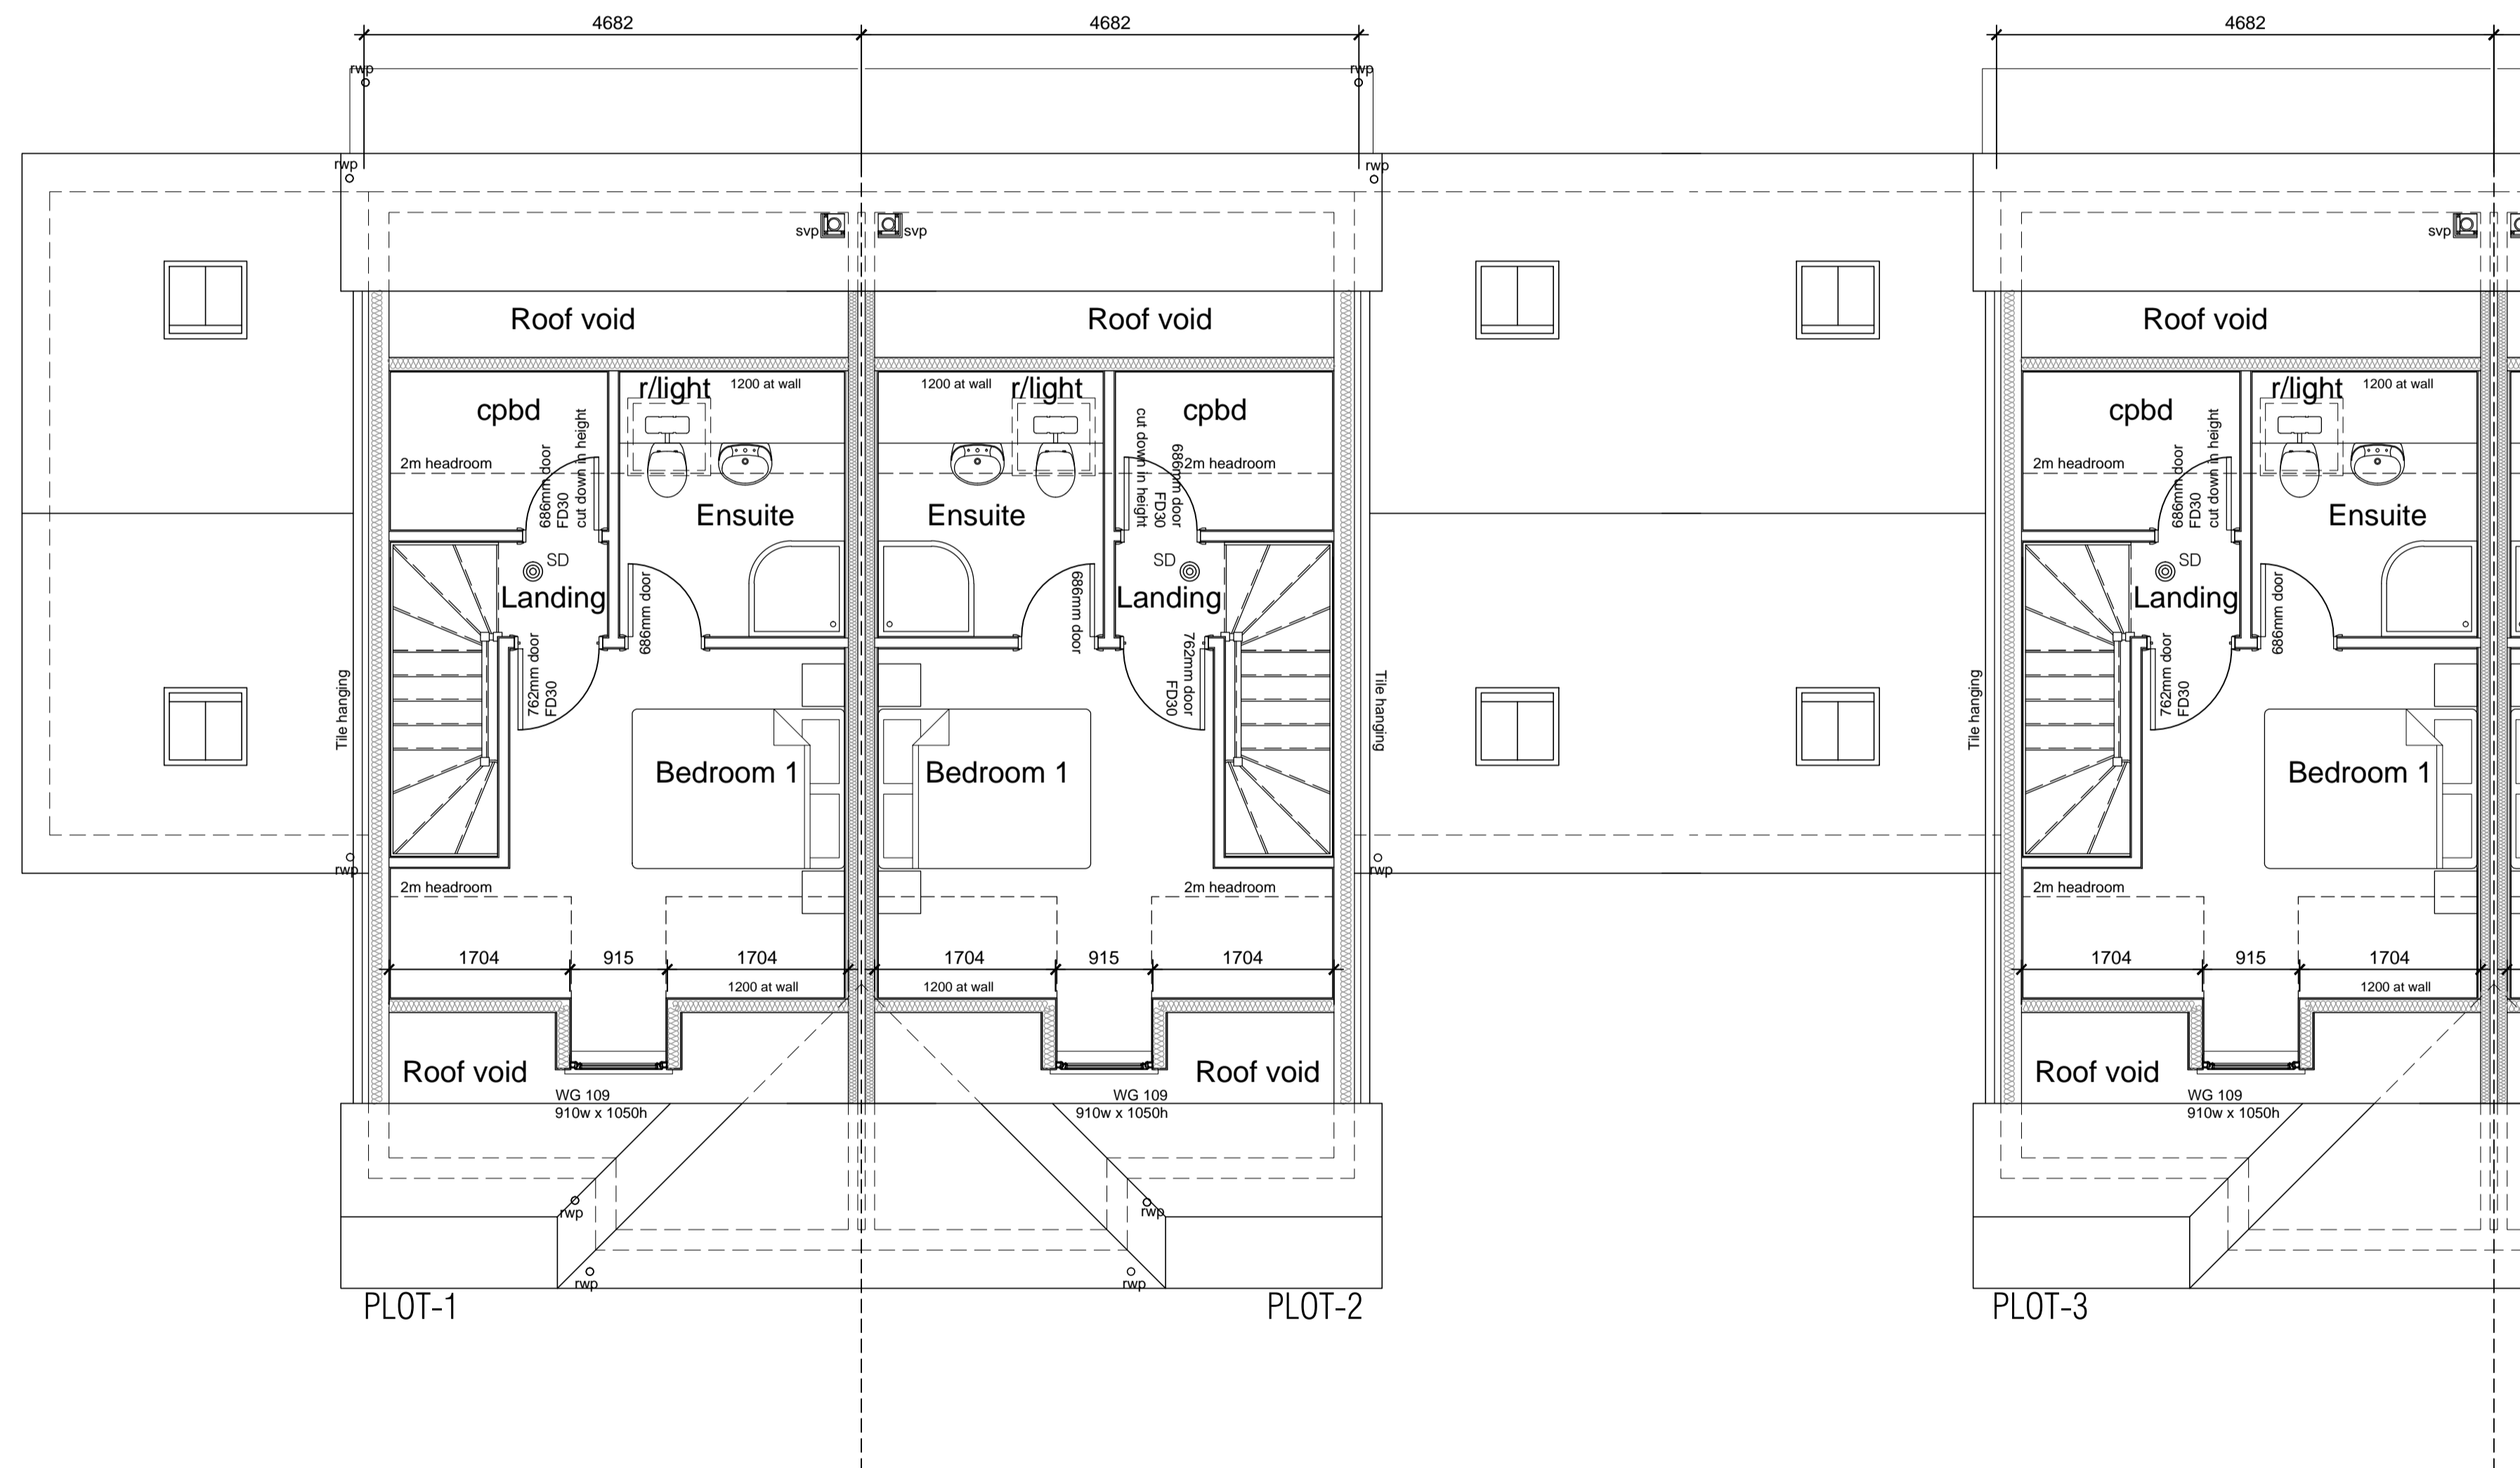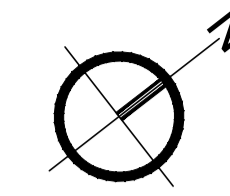

SECOND FLOOR PLANS PLOTS 1 - 3  
1:50 @A1

PRELIMINARY



T 01892 440393 E [info@msdarchitects.com](mailto:info@msdarchitects.com)  
DESIGN STUDIO 111 HIGH STREET TONBRIDGE KENT

**PROJECT:**  
RESIDENTIAL DEVELOPMENT  
NAKED FOODS SITE  
SMARDEN ROAD  
HEADCORN  
KENT

SCALE 1:50 @ A1  
PROPOSED SECOND FLOOR PLAN  
PLOTS 1 - 3  
PURPOSE: BUILDING REGULATIONS  
DATE: OCT 16 DWG NO. 1227 B005

ALL DIMENSIONS TO BE CHECKED AND CONFIRMED ON SITE  
SUBJECT TO PLANNING & BUILDING CONTROL APPROVAL

©MSD Architects do not scale from this drawing